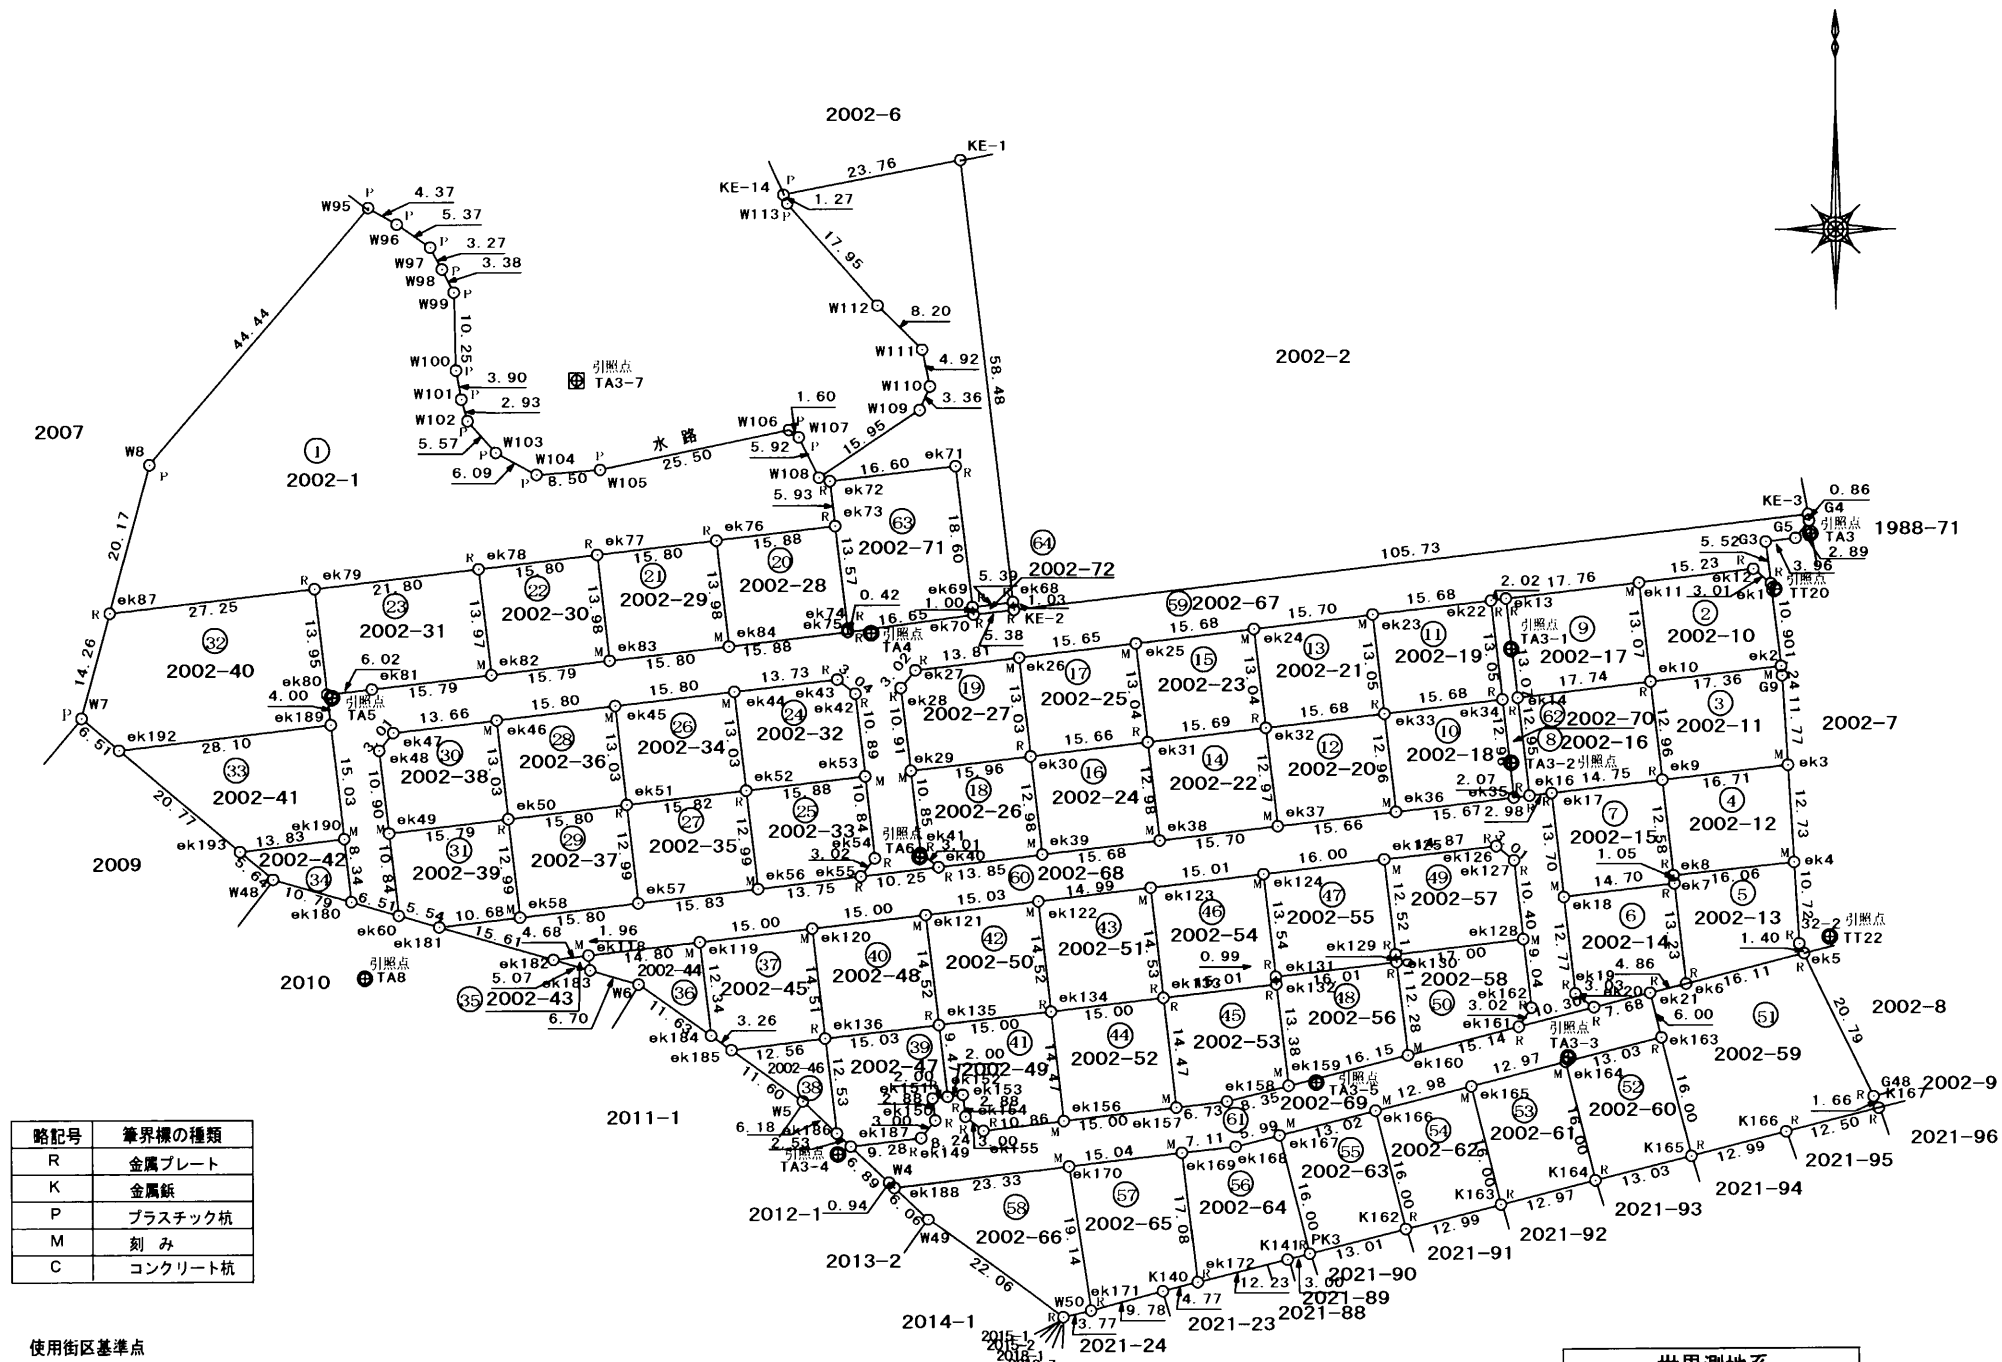


世界測地系

地番	2002-1 2002-10ないし2002-72
----	-----------------------------

土地の所在 延岡市鶴ヶ丘2丁目

$$\frac{1}{12}$$


略記号	筆界標の種類
R	金属プレート
K	金属鋸
P	プラスチック杭
M	刻み
C	コンクリート杭


点	名 標 標	X 座 標	Y 座 標
NO. 1074A	真鍮紙	-50051. 423	63238. 303
NO. 1077A	真鍮紙	-50372. 899	63275. 889

(平成29年1月15日作成)

世界測地系	
平面直角座標系	2 系
測量年月日	平成28年12月25日

作成者

延岡市下三輪町993 番地1
土地家屋調査士 臼間 幹章

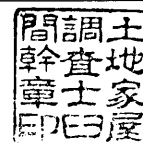

申請人

ひまわり不動産株式会社
代表取締役 染矢 隆児



縮尺

1/1,000

- (1)

平成29年11月1日
平成29年10月27日2002番35は2002番37を合筆
- (2)

平成30年2月15日
平成30年2月9日2002番28は2002番29、2002番30、2002番31を合筆

		地番 2002-15		
測点	標識	X	Y	辺長
ek17		-50323.332	63027.670	13.70
ek18		-50336.937	63029.246	14.70
ek7		-50335.199	63043.847	1.05
ek8		-50334.151	63043.729	12.58
ek9		-50321.647	63042.323	14.75
倍積 402.529105				
面積 201.2645525		地積 201.26 m ²		
		地番 2002-16		
測点	標識	X	Y	辺長
ek14		-50310.820	63023.196	12.95
ek16		-50323.677	63024.709	2.98
ek17		-50323.332	63027.670	14.75
ek9		-50321.647	63042.323	12.96
ek10		-50308.771	63040.821	17.74
倍積 459.485686				
面積 229.7428430		地積 229.74 m ²		
		地番 2002-17		
測点	標識	X	Y	辺長
ek13		-50297.844	63021.670	13.07
ek14		-50310.820	63023.196	17.74
ek10		-50308.771	63040.821	13.07
ek11		-50295.787	63039.307	17.76
倍積 463.941880				
面積 231.9709400		地積 231.97 m ²		
		地番 2002-18		
測点	標識	X	Y	辺長
ek36		-50325.731	63007.083	15.67
ek35		-50323.917	63022.651	12.96
ek34		-50311.044	63021.164	15.68
ek33		-50312.853	63005.590	12.96
倍積 406.367091				
面積 203.1835455		地積 203.18 m ²		
		地番 2002-19		
測点	標識	X	Y	辺長
ek23		-50299.892	63004.087	13.05
ek33		-50312.853	63005.590	15.68
ek34		-50311.044	63021.164	13.05
ek22		-50298.078	63019.666	15.68
倍積 409.288227				
面積 204.6441135		地積 204.64 m ²		
(平成29年1月15日作成)				
作成者	延岡市下三輪町993 番地1 土地家屋調査士 臼間 幹章			
				
地番 2002-1		2002-10ないし2002-72		
土地の所在		延岡市鶴ヶ丘2丁目		
3 12				
		地番 2002-20		
測点	標識	X	Y	辺長
ek37		-50327.544	62991.528	15.66
ek36		-50325.731	63007.083	12.96
ek33		-50312.853	63005.590	15.68
ek32		-50314.662	62990.013	12.97
倍積 406.427648				
面積 203.2138240		地積 203.21 m ²		
		地番 2002-21		
測点	標識	X	Y	辺長
ek24		-50301.709	62988.490	13.04
ek32		-50314.662	62990.013	15.68
ek33		-50312.853	63005.590	13.05
ek23		-50299.892	63004.087	15.70
倍積 409.407656				
面積 204.7038280		地積 204.70 m ²		
		地番 2002-22		
測点	標識	X	Y	辺長
ek38		-50329.361	62975.934	15.70
ek37		-50327.544	62991.528	12.97
ek32		-50314.662	62990.013	15.69
ek31		-50316.472	62974.426	12.98
倍積 407.264986				
面積 203.6324930		地積 203.63 m ²		
		地番 2002-23		
測点	標識	X	Y	辺長
ek25		-50303.523	62972.912	13.04
ek31		-50316.472	62974.426	15.69
ek32		-50314.662	62990.013	13.04
ek24		-50301.709	62988.490	15.68
倍積 409.120959				
面積 204.5604795		地積 204.56 m ²		
		地番 2002-24		
測点	標識	X	Y	辺長
ek39		-50331.176	62960.359	15.68
ek38		-50329.361	62975.934	12.98
ek31		-50316.472	62974.426	15.66
ek30		-50318.280	62958.866	12.98
倍積 406.844299				
面積 203.4221495		地積 203.42 m ²		
申請人	ひまわり不動産株式会社 代表取締役 染矢 隆児			縮尺

⑰ 地番 2002-25

測点	標識	X	Y	辺長
ek26		-50305.333	62957.367	13.03
ek30		-50318.280	62958.866	15.66
ek31		-50316.472	62974.426	13.04
ek25		-50303.523	62972.912	15.65
倍積	408.198057			
面積	204.0990285	地積	204.09 m ²	

⑱ 地番 2002-26

測点	標識	X	Y	辺長
ek29		-50320.122	62943.008	10.85
ek41		-50330.900	62944.246	3.01
ek40		-50332.779	62946.602	13.85
ek39		-50331.176	62960.359	12.98
ek30		-50318.280	62958.866	15.96
倍積	410.205171			
面積	205.1025855	地積	205.10 m ²	

⑲ 地番 2002-27

測点	標識	X	Y	辺長
ek27		-50306.931	62943.648	3.02
ek28		-50309.286	62941.763	10.91
ek29		-50320.122	62943.008	15.96
ek30		-50318.280	62958.866	13.03
ek26		-50305.333	62957.367	13.81
倍積	411.377128			
面積	205.6885640	地積	205.68 m ²	

⑳ 地番 2002-28

測点	標識	X	Y	辺長
ek73		-50288.021	62933.214	15.88
ek76		-50289.860	62917.442	13.98
ek84		-50303.751	62919.044	15.88
ek75		-50301.920	62934.823	0.42
ek74		-50301.504	62934.776	13.57
倍積	444.309421			
面積	222.1547105	地積	222.15 m ²	

㉑ 地番 2002-29

測点	標識	X	Y	辺長
ek77		-50291.689	62901.748	13.98
ek83		-50305.572	62903.350	15.80
ek84		-50303.751	62919.044	13.98
ek76		-50289.860	62917.442	15.80
倍積	441.732456			
面積	220.8662280	地積	220.86 m ²	

(平成29年1月15日作成)

作成者

延岡市下三輪町993 番地1
土地家屋調査士 白間 幹章



地番

2002-1
2002-10ないし2002-72

土地の所在

延岡市鶴ヶ丘2丁目

4
12

㉒ 地番 2002-30

測点	標識	X	Y	辺長
ek78		-50293.519	62886.054	13.97
ek82		-50307.392	62887.669	15.79
ek83		-50305.572	62903.350	13.98
ek77		-50291.689	62901.748	15.80
倍積	441.293275			
面積	220.6466375	地積	220.64 m ²	

㉓ 地番 2002-31

測点	標識	X	Y	辺長
ek78		-50293.519	62886.054	21.80
ek79		-50296.044	62864.401	13.95
ek80		-50309.906	62866.006	6.02
ek81		-50309.212	62871.988	15.79
ek82		-50307.392	62887.669	13.97
倍積	608.802046			
面積	304.4010230	地積	304.40 m ²	

㉔ 地番 2002-32

測点	標識	X	Y	辺長
ek44		-50309.710	62919.749	13.73
ek43		-50308.127	62933.387	3.04
ek42		-50310.002	62935.779	10.89
ek53		-50320.817	62937.038	15.88
ek52		-50322.649	62921.259	13.03
倍積	409.285409			
面積	204.6427045	地積	204.64 m ²	

㉕ 地番 2002-33

測点	標識	X	Y	辺長
ek53		-50320.817	62937.038	10.84
ek54		-50331.584	62938.277	3.02
ek55		-50333.966	62936.421	13.75
ek56		-50335.550	62922.763	12.99
ek52		-50322.649	62921.259	15.88
倍積	407.866771			
面積	203.9333855	地積	203.93 m ²	

㉖ 地番 2002-34

測点	標識	X	Y	辺長
ek45		-50311.531	62904.052	13.03
ek51		-50324.473	62905.548	15.82
ek52		-50322.649	62921.259	13.03
ek44		-50309.710	62919.749	15.80
倍積	411.913659			
面積	205.9568295	地積	205.95 m ²	

申請人

ひまわり不動産株式会社
代表取締役 染矢 隆児



縮尺

(6/13)

③7 地番 2002-45

測点	標識	X	Y	辺長
ek184		-50354.748	62916.524	3.26
ek185		-50356.639	62919.177	12.56
ek136		-50355.175	62931.648	14.51
ek120		-50340.759	62929.984	15.00
ek119		-50342.491	62915.085	12.34
倍積	429.893100			
面積	214.9465500	地積	214.94 m ²	

③8 地番 2002-46

測点	標識	X	Y	辺長
ek185		-50356.639	62919.177	11.60
W5		-50363.371	62928.619	6.18
ek186		-50367.619	62933.107	12.53
ek136		-50355.175	62931.648	12.56
倍積	147.428700			
面積	73.7143500	地積	73.71 m ²	

③9 地番 2002-47

測点	標識	X	Y	辺長
ek186		-50367.619	62933.107	2.53
ek187		-50369.358	62934.945	9.28
ek149		-50368.291	62944.164	3.00
ek150		-50365.938	62946.026	2.88
ek151		-50363.081	62945.691	2.00
ek152		-50362.851	62947.676	9.47
ek135		-50353.445	62946.575	15.03
ek136		-50355.175	62931.648	12.53
倍積	407.181720			
面積	203.5908600	地積	203.59 m ²	

④0 地番 2002-48

測点	標識	X	Y	辺長
ek135		-50353.445	62946.575	14.52
ek121		-50339.027	62944.884	15.00
ek120		-50340.759	62929.984	14.51
ek136		-50355.175	62931.648	15.03
倍積	435.823364			
面積	217.9116820	地積	217.91 m ²	

④1 地番 2002-49

(平成29年1月15日作成)

地番2002-1
2002-10ないし2002-72

土地の所在延岡市鶴ヶ丘2丁目

④2 地番 2002-50

測点	標識	X	Y	辺長
ek121		-50339.027	62944.884	15.03
ek122		-50337.291	62959.813	14.52
ek134		-50351.718	62961.477	15.00
ek135		-50353.445	62946.575	14.52
倍積	436.046780			
面積	218.0233900	地積	218.02 m ²	

④3 地番 2002-51

測点	標識	X	Y	辺長
ek122		-50337.291	62959.813	14.99
ek123		-50335.560	62974.705	14.53
ek133		-50349.991	62976.374	15.00
ek134		-50351.718	62961.477	14.52
倍積	435.588238			
面積	217.7941190	地積	217.79 m ²	

④4 地番 2002-52

④5 地番 2002-53

④6 地番 2002-54

作成者延岡市下三輪町993番地1
土地家屋調査士 臼間 幹章

申請人ひまわり不動産株式会社
代表取締役 染矢 隆児

縮尺

④7 地番 2002-55

測点	標識	X	Y	辺長
ek125		-50331.979	63005.506	16.00
ek124		-50333.827	62989.616	13.54
ek131		-50347.281	62991.173	16.01
ek130		-50345.423	63007.072	1.01
ek129		-50344.418	63006.955	12.52
倍積	433.318062			
面積	216.6590310	地積	216.65 m ²	

④8 地番 2002-56

測点	標識	X	Y	辺長
ek159		-50361.559	62992.826	16.15
ek160		-50357.617	63008.492	12.28
ek130		-50345.423	63007.072	16.01
ek131		-50347.281	62991.173	0.99
ek132		-50348.263	62991.287	13.38
倍積	426.701594			
面積	213.3507970	地積	213.35 m ²	

④9 地番 2002-57

測点	標識	X	Y	辺長
ek125		-50331.979	63005.506	14.87
ek126		-50330.262	63020.278	3.01
ek127		-50332.131	63022.633	10.40
ek128		-50342.459	63023.839	17.00
ek129		-50344.418	63006.955	12.52
倍積	421.215414			
面積	210.6077070	地積	210.60 m ²	

⑤0 地番 2002-58

測点	標識	X	Y	辺長
ek160		-50357.617	63008.492	15.14
ek161		-50353.922	63023.176	3.02
ek162		-50351.434	63024.886	9.04
ek128		-50342.459	63023.839	17.00
ek129		-50344.418	63006.955	1.01
ek130		-50345.423	63007.072	12.28
倍積	409.688394			
面積	204.8441970	地積	204.84 m ²	

⑤1 地番 2002-59

測点	標識	X	Y	辺長
ek21		-50349.535	63040.610	6.00
ek163		-50355.358	63042.055	16.00
K165		-50370.887	63045.924	12.99
K166		-50367.717	63058.520	12.50
K167		-50364.667	63070.640	1.66
G48		-50363.147	63069.962	20.79
ek5		-50344.412	63060.948	20.97
倍積	1023.473550			
面積	511.7367750	地積	511.73 m ²	

(平成29年1月15日作成)

作成者

延岡市下三輪町993 番地1
土地家屋調査士 白間 幹章

白間 幹章

土地家屋調査士

地番 2002-1
2002-10ないし2002-72

土地の所在 延岡市鶴ヶ丘2丁目

7
12

⑤2 地番 2002-60

測点	標識	X	Y	辺長
ek164		-50358.538	63029.418	16.00
K164		-50374.066	63033.288	13.03
K165		-50370.887	63045.924	16.00
ek163		-50355.358	63042.055	13.03
倍積	417.057931			
面積	208.5289655	地積	208.52 m ²	

⑤3 地番 2002-61

測点	標識	X	Y	辺長
ek165		-50361.703	63016.841	16.00
K163		-50377.231	63020.715	12.97
K164		-50374.066	63033.288	16.00
ek164		-50358.538	63029.418	12.97
倍積	415.038960			
面積	207.5194800	地積	207.51 m ²	

⑤4 地番 2002-62

測点	標識	X	Y	辺長
ek166		-50364.872	63004.250	16.00
K162		-50380.401	63008.116	12.99
K163		-50377.231	63020.715	16.00
ek165		-50361.703	63016.841	12.98
倍積	415.694845			
面積	207.8474225	地積	207.84 m ²	

⑤5 地番 2002-63

測点	標識	X	Y	辺長
ek167		-50368.048	62991.626	16.00
PK3		-50383.577	62995.496	13.01
K162		-50380.401	63008.116	16.00
ek166		-50364.872	63004.250	13.02
倍積	416.583612			
面積	208.2918060	地積	208.29 m ²	

⑤6 地番 2002-64

測点	標識	X	Y	辺長
ek169		-50370.328	62978.753	17.08
ek172		-50387.295	62980.723	12.23
K141		-50384.310	62992.582	3.00
PK3		-50383.577	62995.496	16.00
ek167		-50368.048	62991.626	5.99
ek168		-50369.511	62985.813	7.11
倍積	461.121166			
面積	230.5605830	地積	230.56 m ²	

申請人

ひまわり不動産株式会社
代表取締役 染矢 隆児

ひまわり不動産株式会社

代表取締役 染矢 隆児

縮尺

		地番	2002-1 2002-10ないし2002-72	
		土地の所在	延岡市鶴ヶ丘2丁目	
				8 12	
⑤7 地番 2002-65 <table><tr><td>測点</td><td>標識</td><td>X</td><td>Y</td><td>辺長</td></tr><tr><td>ek169</td><td></td><td>-50370.328</td><td>62978.753</td><td>15.04</td></tr><tr><td>ek170</td><td></td><td>-50372.058</td><td>62963.811</td><td>19.14</td></tr><tr><td>ek171</td><td></td><td>-50390.987</td><td>62966.654</td><td>9.78</td></tr><tr><td>K140</td><td></td><td>-50388.458</td><td>62976.102</td><td>4.77</td></tr><tr><td>ek172</td><td></td><td>-50387.295</td><td>62980.723</td><td>17.08</td></tr><tr><td>倍積</td><td colspan="2">533.038986</td><td colspan="2"></td></tr><tr><td>面積</td><td colspan="2">266.5194930</td><td>地積</td><td>266.51 m²</td></tr></table> ⑤8 地番 2002-66 <table><tr><td>測点</td><td>標識</td><td>X</td><td>Y</td><td>辺長</td></tr><tr><td>ek170</td><td></td><td>-50372.058</td><td>62963.811</td><td>23.33</td></tr><tr><td>ek188</td><td></td><td>-50374.740</td><td>62940.631</td><td>6.06</td></tr><tr><td>W49</td><td></td><td>-50378.907</td><td>62945.032</td><td>22.06</td></tr><tr><td>W50</td><td></td><td>-50391.764</td><td>62962.964</td><td>3.77</td></tr><tr><td>ek171</td><td></td><td>-50390.987</td><td>62966.654</td><td>19.14</td></tr><tr><td>倍積</td><td colspan="2">544.709434</td><td colspan="2"></td></tr><tr><td>面積</td><td colspan="2">272.3547170</td><td>地積</td><td>272.35 m²</td></tr></table> (平成29年1月15日作成)					測点	標識	X	Y	辺長	ek169		-50370.328	62978.753	15.04	ek170		-50372.058	62963.811	19.14	ek171		-50390.987	62966.654	9.78	K140		-50388.458	62976.102	4.77	ek172		-50387.295	62980.723	17.08	倍積	533.038986				面積	266.5194930		地積	266.51 m ²	測点	標識	X	Y	辺長	ek170		-50372.058	62963.811	23.33	ek188		-50374.740	62940.631	6.06	W49		-50378.907	62945.032	22.06	W50		-50391.764	62962.964	3.77	ek171		-50390.987	62966.654	19.14	倍積	544.709434				面積	272.3547170		地積	272.35 m ²	⑤9 地番 2002-67 <table><tr><td>測点</td><td>標識</td><td>X</td><td>Y</td><td>辺長</td></tr><tr><td>KE-3</td><td></td><td>-50286.881</td><td>63061.693</td><td>105.73</td></tr><tr><td>KE-2</td><td></td><td>-50299.078</td><td>62956.673</td><td>5.38</td></tr><tr><td>ek70</td><td></td><td>-50299.671</td><td>62951.321</td><td>16.65</td></tr><tr><td>ek75</td><td></td><td>-50301.920</td><td>62934.823</td><td>15.88</td></tr><tr><td>ek84</td><td></td><td>-50303.751</td><td>62919.044</td><td>15.80</td></tr><tr><td>ek83</td><td></td><td>-50305.572</td><td>62903.350</td><td>15.79</td></tr><tr><td>ek82</td><td></td><td>-50307.392</td><td>62887.669</td><td>15.79</td></tr><tr><td>ek81</td><td></td><td>-50309.212</td><td>62871.988</td><td>6.02</td></tr><tr><td>ek80</td><td></td><td>-50309.906</td><td>62866.006</td><td>4.00</td></tr><tr><td>ek189</td><td></td><td>-50313.879</td><td>62866.466</td><td>15.03</td></tr><tr><td>ek190</td><td></td><td>-50328.810</td><td>62868.194</td><td>8.34</td></tr><tr><td>ek180</td><td></td><td>-50337.092</td><td>62869.153</td><td>0.00</td></tr><tr><td>ek180</td><td></td><td>-50337.092</td><td>62869.153</td><td>6.51</td></tr><tr><td>ek60</td><td></td><td>-50338.884</td><td>62875.415</td><td>10.84</td></tr><tr><td>ek49</td><td></td><td>-50328.116</td><td>62874.171</td><td>10.90</td></tr><tr><td>ek48</td><td></td><td>-50317.291</td><td>62872.921</td><td>3.01</td></tr><tr><td>ek47</td><td></td><td>-50314.927</td><td>62874.787</td><td>13.66</td></tr><tr><td>ek46</td><td></td><td>-50313.353</td><td>62888.355</td><td>15.80</td></tr><tr><td>ek45</td><td></td><td>-50311.531</td><td>62904.052</td><td>15.80</td></tr><tr><td>ek44</td><td></td><td>-50309.710</td><td>62919.749</td><td>13.73</td></tr><tr><td>ek43</td><td></td><td>-50308.127</td><td>62933.387</td><td>3.04</td></tr><tr><td>ek42</td><td></td><td>-50310.002</td><td>62935.779</td><td>10.89</td></tr><tr><td>ek53</td><td></td><td>-50320.817</td><td>62937.038</td><td>10.84</td></tr><tr><td>ek54</td><td></td><td>-50331.584</td><td>62938.277</td><td>3.02</td></tr><tr><td>ek55</td><td></td><td>-50333.966</td><td>62936.421</td><td>10.25</td></tr><tr><td>ek40</td><td></td><td>-50332.779</td><td>62946.602</td><td>3.01</td></tr><tr><td>ek41</td><td></td><td>-50330.900</td><td>62944.246</td><td>10.85</td></tr><tr><td>ek29</td><td></td><td>-50320.122</td><td>62943.008</td><td>10.91</td></tr><tr><td>ek28</td><td></td><td>-50309.286</td><td>62941.763</td><td>3.02</td></tr><tr><td>ek27</td><td></td><td>-50306.931</td><td>62943.648</td><td>13.81</td></tr><tr><td>ek26</td><td></td><td>-50305.333</td><td>62957.367</td><td>15.65</td></tr><tr><td>ek25</td><td></td><td>-50303.523</td><td>62972.912</td><td>15.68</td></tr><tr><td>ek24</td><td></td><td>-50301.709</td><td>62988.490</td><td>15.70</td></tr><tr><td>ek23</td><td></td><td>-50299.892</td><td>63004.087</td><td>15.68</td></tr><tr><td>ek22</td><td></td><td>-50298.078</td><td>63019.666</td><td>2.02</td></tr><tr><td>ek13</td><td></td><td>-50297.844</td><td>63021.670</td><td>17.76</td></tr><tr><td>ek11</td><td></td><td>-50295.787</td><td>63039.307</td><td>15.23</td></tr><tr><td>ek12</td><td></td><td>-50294.022</td><td>63054.436</td><td>3.01</td></tr><tr><td>ek1</td><td></td><td>-50295.947</td><td>63056.751</td><td>5.52</td></tr><tr><td>G3</td><td></td><td>-50290.470</td><td>63056.084</td><td>3.96</td></tr><tr><td>G5</td><td></td><td>-50290.020</td><td>63060.020</td><td>2.89</td></tr><tr><td>G4</td><td></td><td>-50287.736</td><td>63061.798</td><td>0.86</td></tr><tr><td>倍積</td><td colspan="2">2999.854602</td><td colspan="2"></td></tr><tr><td>面積</td><td colspan="2">1499.9273010</td><td>地積</td><td>1499.92 m²</td></tr></table>					測点	標識	X	Y	辺長	KE-3		-50286.881	63061.693	105.73	KE-2		-50299.078	62956.673	5.38	ek70		-50299.671	62951.321	16.65	ek75		-50301.920	62934.823	15.88	ek84		-50303.751	62919.044	15.80	ek83		-50305.572	62903.350	15.79	ek82		-50307.392	62887.669	15.79	ek81		-50309.212	62871.988	6.02	ek80		-50309.906	62866.006	4.00	ek189		-50313.879	62866.466	15.03	ek190		-50328.810	62868.194	8.34	ek180		-50337.092	62869.153	0.00	ek180		-50337.092	62869.153	6.51	ek60		-50338.884	62875.415	10.84	ek49		-50328.116	62874.171	10.90	ek48		-50317.291	62872.921	3.01	ek47		-50314.927	62874.787	13.66	ek46		-50313.353	62888.355	15.80	ek45		-50311.531	62904.052	15.80	ek44		-50309.710	62919.749	13.73	ek43		-50308.127	62933.387	3.04	ek42		-50310.002	62935.779	10.89	ek53		-50320.817	62937.038	10.84	ek54		-50331.584	62938.277	3.02	ek55		-50333.966	62936.421	10.25	ek40		-50332.779	62946.602	3.01	ek41		-50330.900	62944.246	10.85	ek29		-50320.122	62943.008	10.91	ek28		-50309.286	62941.763	3.02	ek27		-50306.931	62943.648	13.81	ek26		-50305.333	62957.367	15.65	ek25		-50303.523	62972.912	15.68	ek24		-50301.709	62988.490	15.70	ek23		-50299.892	63004.087	15.68	ek22		-50298.078	63019.666	2.02	ek13		-50297.844	63021.670	17.76	ek11		-50295.787	63039.307	15.23	ek12		-50294.022	63054.436	3.01	ek1		-50295.947	63056.751	5.52	G3		-50290.470	63056.084	3.96	G5		-50290.020	63060.020	2.89	G4		-50287.736	63061.798	0.86	倍積	2999.854602				面積	1499.9273010		地積	1499.92 m ²
測点	標識	X	Y	辺長	
ek169		-50370.328	62978.753	15.04	
ek170		-50372.058	62963.811	19.14	
ek171		-50390.987	62966.654	9.78	
K140		-50388.458	62976.102	4.77	
ek172		-50387.295	62980.723	17.08	
倍積	533.038986	
面積	266.5194930		地積	266.51 m ²	
測点	標識	X	Y	辺長	
ek170		-50372.058	62963.811	23.33	
ek188		-50374.740	62940.631	6.06	
W49		-50378.907	62945.032	22.06	
W50		-50391.764	62962.964	3.77	
ek171		-50390.987	62966.654	19.14	
倍積	544.709434	
面積	272.3547170		地積	272.35 m ²	
測点	標識	X	Y	辺長	
KE-3		-50286.881	63061.693	105.73	
KE-2		-50299.078	62956.673	5.38	
ek70		-50299.671	62951.321	16.65	
ek75		-50301.920	62934.823	15.88	
ek84		-50303.751	62919.044	15.80	
ek83		-50305.572	62903.350	15.79	
ek82		-50307.392	62887.669	15.79	
ek81		-50309.212	62871.988	6.02	
ek80		-50309.906	62866.006	4.00	
ek189		-50313.879	62866.466	15.03	
ek190		-50328.810	62868.194	8.34	
ek180		-50337.092	62869.153	0.00	
ek180		-50337.092	62869.153	6.51	
ek60		-50338.884	62875.415	10.84	
ek49		-50328.116	62874.171	10.90	
ek48		-50317.291	62872.921	3.01	
ek47		-50314.927	62874.787	13.66	
ek46		-50313.353	62888.355	15.80	
ek45		-50311.531	62904.052	15.80	
ek44		-50309.710	62919.749	13.73	
ek43		-50308.127	62933.387	3.04	
ek42		-50310.002	62935.779	10.89	
ek53		-50320.817	62937.038	10.84	
ek54		-50331.584	62938.277	3.02	
ek55		-50333.966	62936.421	10.25	
ek40		-50332.779	62946.602	3.01	
ek41		-50330.900	62944.246	10.85	
ek29		-50320.122	62943.008	10.91	
ek28		-50309.286	62941.763	3.02	
ek27		-50306.931	62943.648	13.81	
ek26		-50305.333	62957.367	15.65	
ek25		-50303.523	62972.912	15.68	
ek24		-50301.709	62988.490	15.70	
ek23		-50299.892	63004.087	15.68	
ek22		-50298.078	63019.666	2.02	
ek13		-50297.844	63021.670	17.76	
ek11		-50295.787	63039.307	15.23	
ek12		-50294.022	63054.436	3.01	
ek1		-50295.947	63056.751	5.52	
G3		-50290.470	63056.084	3.96	
G5		-50290.020	63060.020	2.89	
G4		-50287.736	63061.798	0.86	
倍積	2999.854602	
面積	1499.9273010		地積	1499.92 m ²	
作成者	延岡市下三輪町993番地1 土地家屋調査士 臼間 幹章		申請人	ひまわり不動産株式会社 代表取締役 染矢 隆児	
					縮尺	

地番	2002-1 2002-10ないし2002-72
土地の所在	延岡市鶴ヶ丘2丁目

9
12

⑥0 地番 2002-68				
測点	標識	X	Y	辺長
ek181		-50340.425	62880.738	15.61
ek182		-50344.740	62895.739	4.68
ek118		-50344.200	62900.384	14.80
ek119		-50342.491	62915.085	15.00
ek120		-50340.759	62929.984	15.00
ek121		-50339.027	62944.884	15.03
ek122		-50337.291	62959.813	14.99
ek123		-50335.560	62974.705	15.01
ek124		-50333.827	62989.616	16.00
ek125		-50331.979	63005.506	14.87
ek126		-50330.262	63020.278	3.01
ek127		-50332.131	63022.633	10.40
ek128		-50342.459	63023.839	9.04
ek162		-50351.434	63024.886	3.02
ek161		-50353.922	63023.176	10.30
ek20		-50351.408	63033.166	3.03
ek19		-50349.623	63030.716	12.77
ek18		-50336.937	63029.246	13.70
ek17		-50323.332	63027.670	2.98
ek16		-50323.677	63024.709	2.07
ek35		-50323.917	63022.651	15.67
ek36		-50325.731	63007.083	15.66
ek37		-50327.544	62991.528	15.70
ek38		-50329.361	62975.934	15.68
ek39		-50331.176	62960.359	13.85
ek40		-50332.779	62946.602	10.25
ek55		-50333.966	62936.421	13.75
ek56		-50335.550	62922.763	15.83
ek57		-50337.374	62907.039	15.80
ek58		-50339.195	62891.344	10.68
倍積	1985.113747			
面積	992.5568735	地積	992.55	m ²

⑥1 地番 2002-69				
測点	標識	X	Y	辺長
ek187		-50369.358	62934.945	6.89
W4		-50374.095	62939.949	0.94
ek188		-50374.740	62940.631	23.33
ek170		-50372.058	62963.811	15.04
ek169		-50370.328	62978.753	7.11
ek168		-50369.511	62985.813	5.99
ek167		-50368.048	62991.626	13.02
ek166		-50364.872	63004.250	12.98
ek165		-50361.703	63016.841	12.97
ek164		-50358.538	63029.418	13.03
ek163		-50355.358	63042.055	6.00
ek21		-50349.535	63040.610	7.68
ek20		-50351.408	63033.166	10.30
ek161		-50353.922	63023.176	15.14
ek160		-50357.617	63008.492	16.15
ek159		-50361.559	62992.826	8.35
ek158		-50363.595	62984.725	6.73
ek157		-50364.369	62978.036	15.00
ek156		-50366.095	62963.136	10.86
ek155		-50367.343	62952.352	3.00
ek154		-50365.481	62950.000	2.88
ek153		-50362.621	62949.664	2.00
ek152		-50362.851	62947.676	2.00
ek151		-50363.081	62945.691	2.88
ek150		-50365.938	62946.026	3.00
ek149		-50368.291	62944.164	9.28
倍積	1316.433804			
面積	658.2169020	地積	658.21	m ²

(平成29年1月15日作成)

作成者	延岡市下三輪町993 番地1 土地家屋調査士 臼間 幹章	申請人	ひまわり不動産株式会社 代表取締役 染矢 隆児	縮尺
-----	---------------------------------	-----	----------------------------	----



		地番 2002-1 2002-10ないし2002-72	
		土地の所在 延岡市鶴ヶ丘2丁目	
		10 12	
⑥2 地番 2002-70 <table><tr><td>測点</td><td>標識</td><td>X</td><td>Y</td><td>辺長</td></tr><tr><td>ek22</td><td></td><td>-50298.078</td><td>63019.666</td><td>13.05</td></tr><tr><td>ek34</td><td></td><td>-50311.044</td><td>63021.164</td><td>12.96</td></tr><tr><td>ek35</td><td></td><td>-50323.917</td><td>63022.651</td><td>2.07</td></tr><tr><td>ek16</td><td></td><td>-50323.677</td><td>63024.709</td><td>12.95</td></tr><tr><td>ek14</td><td></td><td>-50310.820</td><td>63023.196</td><td>13.07</td></tr><tr><td>ek13</td><td></td><td>-50297.844</td><td>63021.670</td><td>2.02</td></tr><tr><td>倍積</td><td colspan="3">106.357302</td><td></td></tr><tr><td>面積</td><td colspan="3">53.1786510</td><td>地積 53.17 m²</td></tr></table> ⑥3 地番 2002-71 <table><tr><td>測点</td><td>標識</td><td>X</td><td>Y</td><td>辺長</td></tr><tr><td>ek75</td><td></td><td>-50301.920</td><td>62934.823</td><td>0.42</td></tr><tr><td>ek74</td><td></td><td>-50301.504</td><td>62934.776</td><td>13.57</td></tr><tr><td>ek73</td><td></td><td>-50288.021</td><td>62933.214</td><td>5.93</td></tr><tr><td>ek72</td><td></td><td>-50282.126</td><td>62932.532</td><td>16.60</td></tr><tr><td>ek71</td><td></td><td>-50280.204</td><td>62949.022</td><td>18.60</td></tr><tr><td>ek69</td><td></td><td>-50298.679</td><td>62951.204</td><td>1.00</td></tr><tr><td>ek70</td><td></td><td>-50299.671</td><td>62951.321</td><td>16.65</td></tr><tr><td>倍積</td><td colspan="3">657.136194</td><td></td></tr><tr><td>面積</td><td colspan="3">328.5680970</td><td>地積 328.56 m²</td></tr></table> ⑥4 地番 2002-72 <table><tr><td>測点</td><td>標識</td><td>X</td><td>Y</td><td>辺長</td></tr><tr><td>ek68</td><td></td><td>-50298.058</td><td>62956.554</td><td>1.03</td></tr><tr><td>KE-2</td><td></td><td>-50299.078</td><td>62956.673</td><td>5.38</td></tr><tr><td>ek70</td><td></td><td>-50299.671</td><td>62951.321</td><td>1.00</td></tr><tr><td>ek69</td><td></td><td>-50298.679</td><td>62951.204</td><td>5.39</td></tr><tr><td>倍積</td><td colspan="3">10.909464</td><td></td></tr><tr><td>面積</td><td colspan="3">5.4547320</td><td>地積 5.45 m²</td></tr></table> (平成29年1月15日作成)				測点	標識	X	Y	辺長	ek22		-50298.078	63019.666	13.05	ek34		-50311.044	63021.164	12.96	ek35		-50323.917	63022.651	2.07	ek16		-50323.677	63024.709	12.95	ek14		-50310.820	63023.196	13.07	ek13		-50297.844	63021.670	2.02	倍積	106.357302				面積	53.1786510			地積 53.17 m ²	測点	標識	X	Y	辺長	ek75		-50301.920	62934.823	0.42	ek74		-50301.504	62934.776	13.57	ek73		-50288.021	62933.214	5.93	ek72		-50282.126	62932.532	16.60	ek71		-50280.204	62949.022	18.60	ek69		-50298.679	62951.204	1.00	ek70		-50299.671	62951.321	16.65	倍積	657.136194				面積	328.5680970			地積 328.56 m ²	測点	標識	X	Y	辺長	ek68		-50298.058	62956.554	1.03	KE-2		-50299.078	62956.673	5.38	ek70		-50299.671	62951.321	1.00	ek69		-50298.679	62951.204	5.39	倍積	10.909464				面積	5.4547320			地積 5.45 m ²
測点	標識	X	Y	辺長	
ek22		-50298.078	63019.666	13.05	
ek34		-50311.044	63021.164	12.96	
ek35		-50323.917	63022.651	2.07	
ek16		-50323.677	63024.709	12.95	
ek14		-50310.820	63023.196	13.07	
ek13		-50297.844	63021.670	2.02	
倍積	106.357302	
面積	53.1786510			地積 53.17 m ²	
測点	標識	X	Y	辺長	
ek75		-50301.920	62934.823	0.42	
ek74		-50301.504	62934.776	13.57	
ek73		-50288.021	62933.214	5.93	
ek72		-50282.126	62932.532	16.60	
ek71		-50280.204	62949.022	18.60	
ek69		-50298.679	62951.204	1.00	
ek70		-50299.671	62951.321	16.65	
倍積	657.136194	
面積	328.5680970			地積 328.56 m ²	
測点	標識	X	Y	辺長	
ek68		-50298.058	62956.554	1.03	
KE-2		-50299.078	62956.673	5.38	
ek70		-50299.671	62951.321	1.00	
ek69		-50298.679	62951.204	5.39	
倍積	10.909464	
面積	5.4547320			地積 5.45 m ²	
作成者	延岡市下三輪町993番地1 土地家屋調査士 臼間 幹章		申請人	ひまわり不動産株式会社 代表取締役 染矢 隆児		縮尺	


(12/13)

引照点表					
基準点		X	Y	内角	距離
器械点	TA3-3	-50357.960	63029.738		
後視点	TA3-5	-50361.124	62996.511	0 0 0	33.377
視準点	境界の種類	X	Y	内角	距離
ek158		-50363.595	62984.725	358 18 14	45.364
ek159		-50361.559	62992.826	359 52 14	37.087
ek160		-50357.617	63008.492	6 21 52	21.249
ek161		-50353.922	63023.176	37 2 46	7.705
ek164		-50358.538	63029.418	304 24 35	0.661
ek165		-50361.703	63016.841	349 15 20	13.429
ek166		-50364.872	63004.250	350 16 0	26.409
ek167		-50368.048	62991.626	350 36 49	39.425
ek168		-50369.511	62985.813	350 42 21	45.418

引照点表					
基準点		X	Y	内角	距離
器械点	TA3-4	-50370.302	62933.505		
後視点	TA3-5	-50361.124	62996.511	0 0 0	63.671
視準点	境界の種類	X	Y	内角	距離
W4		-50374.095	62939.949	38 46 9	7.477
W49		-50378.907	62945.032	45 1 46	14.385
W50		-50391.764	62962.964	44 21 45	36.448
ek169		-50370.328	62978.753	8 19 15	45.248
ek170		-50372.058	62963.811	11 36 14	30.357

引照点表					
基準点		X	Y	内角	距離
器械点	TA3-5	-50361.124	62996.511		
後視点	TA3-3	-50357.960	63029.738	0 0 0	33.377
視準点	境界の種類	X	Y	内角	距離
ek140		-50365.975	62898.888	182 35 41	97.743
ek141		-50364.645	62902.796	183 17 16	93.781
K141		-50384.310	62992.582	105 3 26	23.517
PK3		-50383.577	62995.496	98 1 40	22.476
K162		-50380.401	63008.116	64 23 27	22.501
K163		-50377.231	63020.715	39 4 55	29.074
K164		-50374.066	63033.288	24 49 36	38.988
K165		-50370.887	63045.924	16 36 57	50.368
K166		-50367.717	63058.520	11 30 31	62.359

引照点設置概要配置図

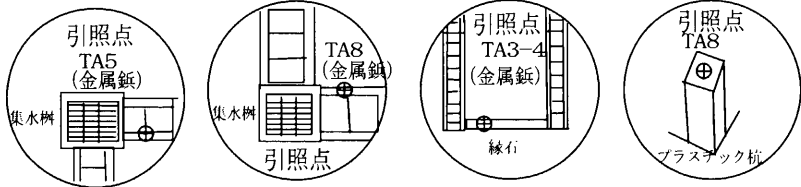

(平成29年1月15日作成)

作成者	延岡市下三輪町993 番地1 土地家屋調査士 白間 幹章	調査士 幹章 白間
-----	---------------------------------	-----------------

地番	2002-1 2002-10ないし2002-72	地積測量図	
土地の所在	延岡市鶴ヶ丘2丁目	12	12

引照点表					
基準点		X	Y	内角	距離
器械点	TA3-7	-50268.841	62899.111		
後視点	TA4	-50302.061	62937.889	0 0 0	51.062
視準点	境界の種類	X	Y	内角	距離
W95		-50246.082	62871.666	179 4 49	35.654
W96		-50248.260	62875.455	180 26 10	31.356
W97		-50251.319	62879.864	181 43 35	26.028
W98		-50254.213	62881.376	178 55 42	22.989
W99		-50257.224	62882.922	175 4 29	19.926
W100		-50267.467	62883.136	144 19 41	16.034
W101		-50271.305	62883.819	130 15 33	15.490
W102		-50274.116	62884.637	119 23 20	15.406
W103		-50278.268	62888.352	98 11 20	14.305
W104		-50281.208	62893.690	73 5 5	13.503
W105		-50280.550	62902.169	34 46 46	12.102
W106		-50275.403	62927.145	332 35 20	28.791
W107		-50276.386	62928.404	333 51 30	30.249
W108		-50281.663	62931.081	341 16 6	34.445
W109		-50272.801	62944.342	324 25 4	45.404
W110		-50269.719	62945.672	320 29 40	46.569
W111		-50264.896	62944.678	314 27 57	45.737
W112		-50259.112	62938.868	305 39 48	40.930
W113		-50245.689	62926.956	279 40 17	36.212
W114		-50241.037	62924.942	272 18 24	37.951
KE-1		-50239.971	62949.776	289 44 18	58.313

引照点座標一覧表

点名	標識	X座標	Y座標
TA3	金属釘	-50289.561	
TA4	金属釘	-50302.061	62937.889
TA5	金属釘	-50310.345	62866.631
TA6	金属釘	-50331.442	62944.152
TA8	金属釘	-50347.128	62870.921
TT20	金属釘	-50296.735	63057.352
TT22	金属釘	-50342.192	63064.330
TA3-1	金属釘	-50304.428	63022.304
TA3-2	金属釘	-50319.443	63022.344
TA3-3	金属釘	-50357.960	63029.733
TA3-4	金属釘	-50370.302	62933.505
TA3-5	金属釘	-50361.124	62996.511
TA3-6	プラスチック杭	-50252.645	62993.979
TA3-7	プラスチック杭	-50289.561	62899.111

申請人	ひまわり不動産株式会社 代表取締役 染矢 隆児	縮尺	1/1,000
-----	----------------------------	----	---------